
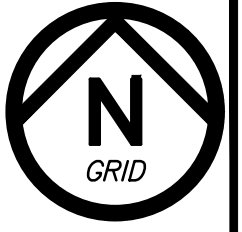
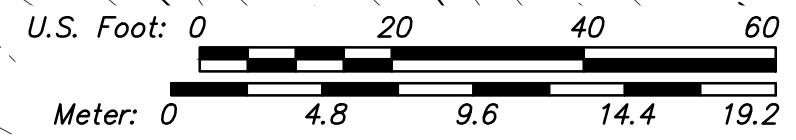


Parcel ID: 11G-36A-G27

**OWNER OF RECORD:**

Marcy Urban Singer, Trustee of the  
 Marcy Urban Singer Living Trust  
 Deed Book 30,497, Page 267  
 Plan Book 978, Page 75, Lot 27

Symbol	Plant	Color	Number of Clusters	Amount in a Cluster
	Serviceberry	Pink	4	3
	Tupelo	Yellow	2	5
	White Pine	White	4	3
	Red Maple	Red	4	3
	Arrowwood	Silver	6	3
	Bayberry	Green	5	3
	Red Chokeberry	Purple	3	3
	Highbush Blueberry	Blue	5	3
	Sweetgale	Neon Green	3	3
	Dead Stumps	Brown	10	1

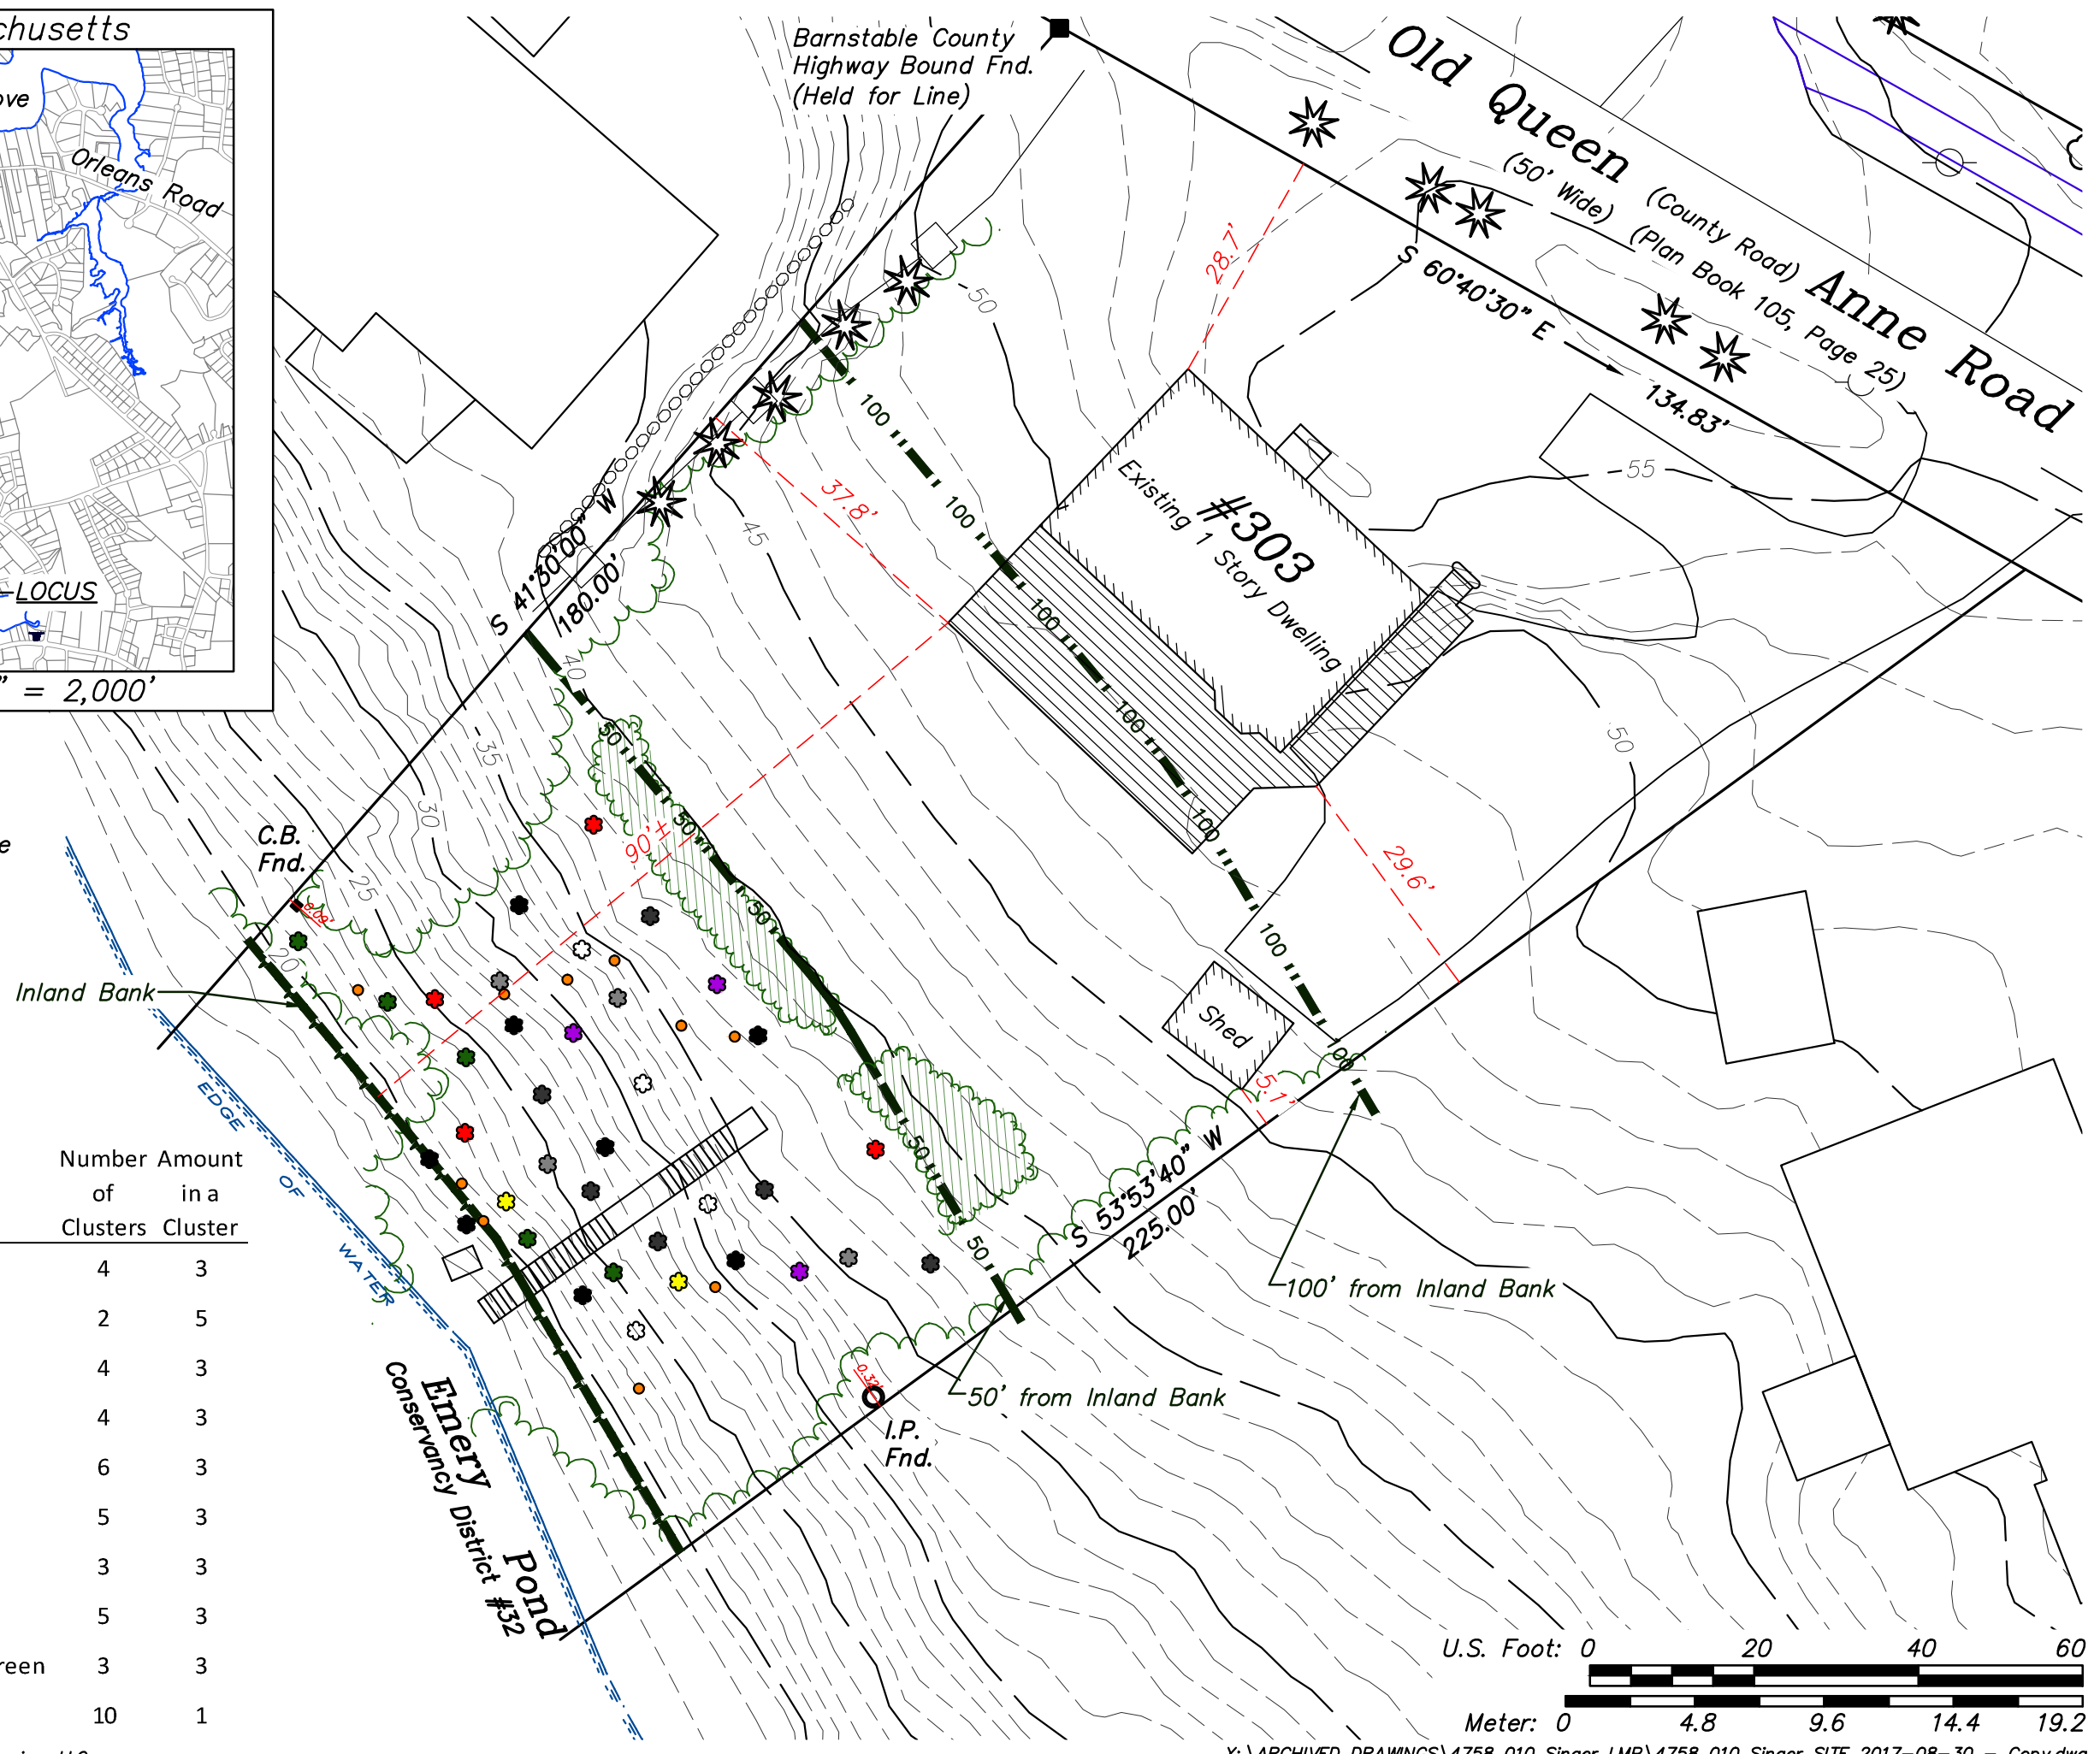

**PREVIOUS PLAN**

303 Old Queen Anne Road, Chatham, Massachusetts

#	Description of Revision	Date

**MARCY SINGER**

**ELDRIDGE SURVEYING & ENGINEERING, LLC**  
 1038 Main Street, Chatham, MA 02633  
 (508) 945-3965; Fax: (508) 945-5885

Date: 08-30-2017  
 Scale: 1" = 20'  
 Project No.: C-4758-01.0

Sheet No.: 3 of 3