


**LEFT ELEVATION**



**FRONT ELEVATION**

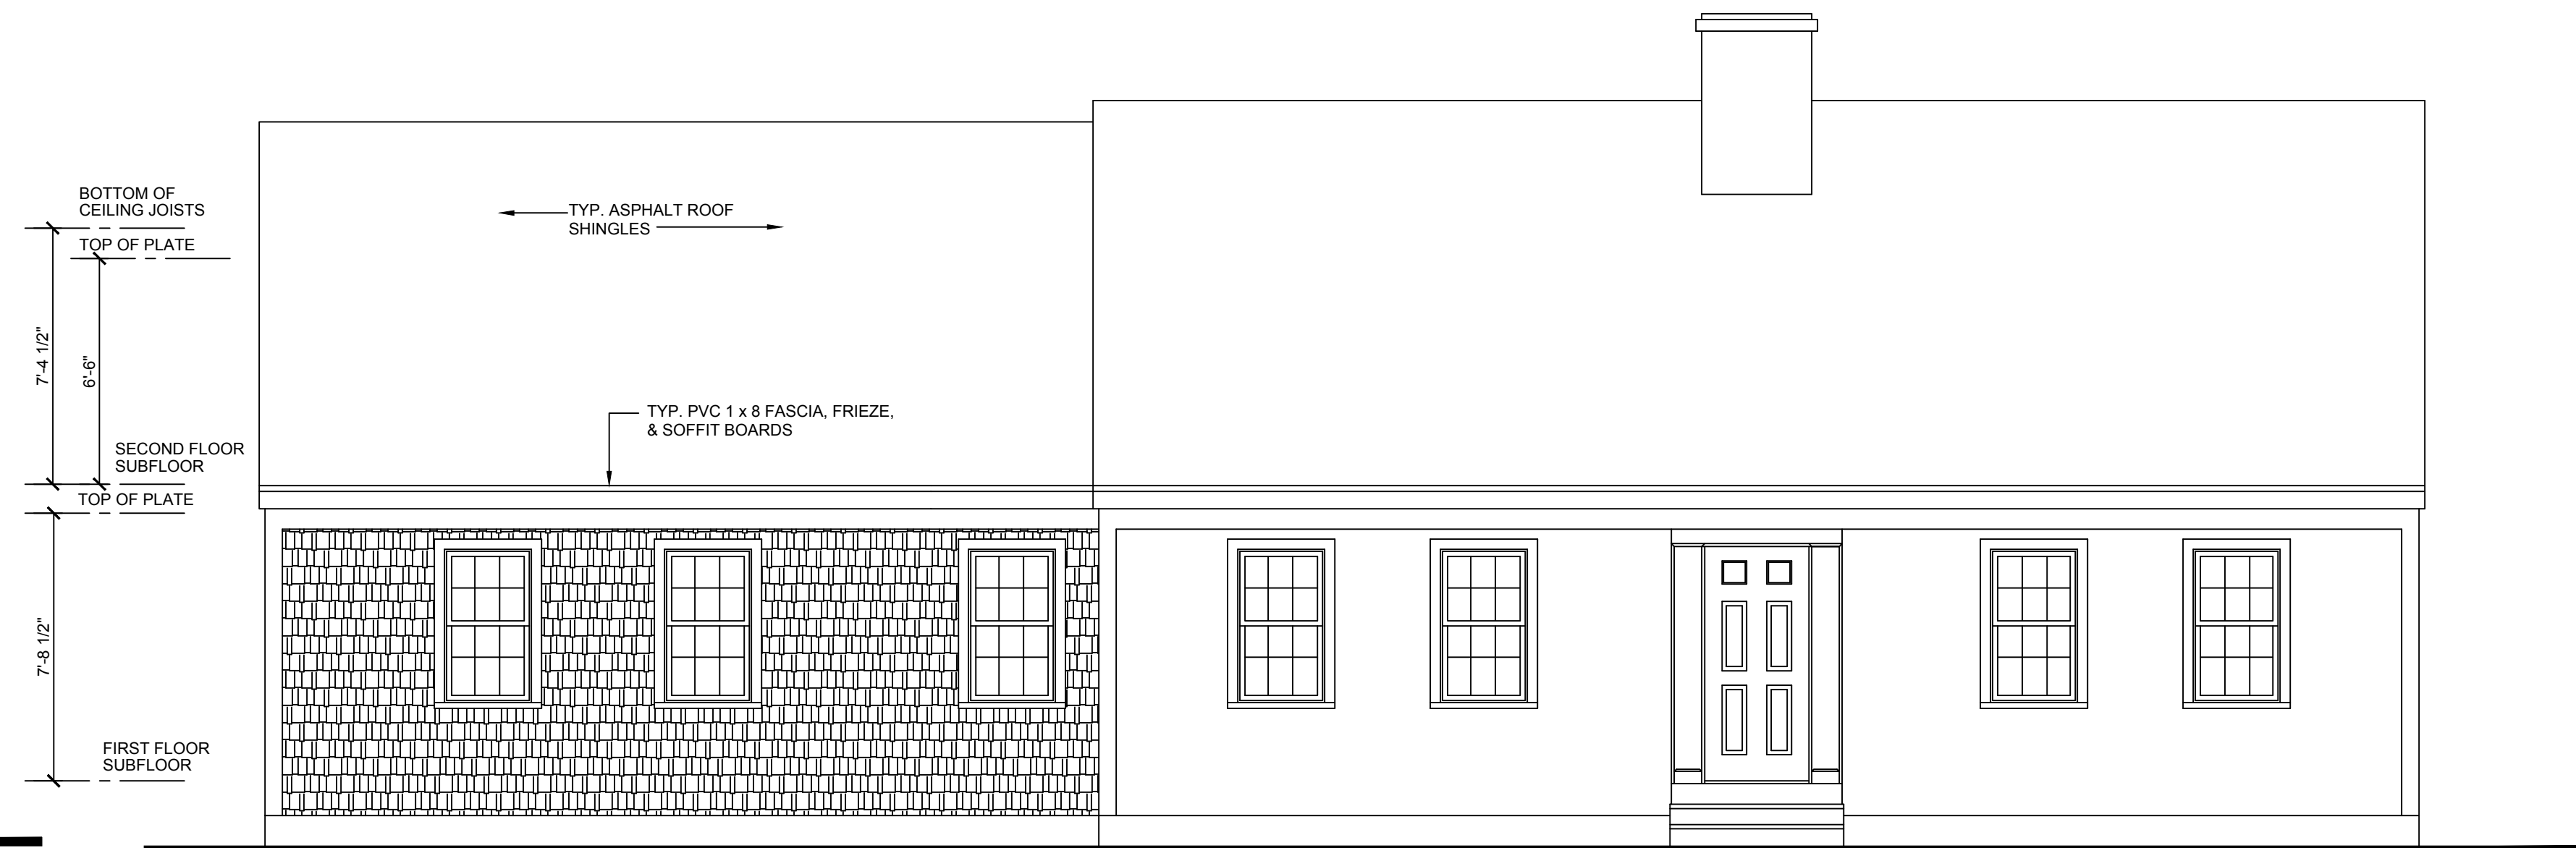

**REAR ELEVATION**



**RIGHT ELEVATION**